


0	150	300
JOB NO.	FIELDBOOK NO.	SURVEY DATE
22836		
DIGITAL FILE	FILE NAME	DRAWN BY
Tract1-6.dwg	22836	DC
DRAFT DATE	CHECKED BY	PLAT #
9/9/13	SMF	22836
DATE	DATE	DATE
REVISIONS	REVISIONS	REVISIONS
BY	BY	BY



SCALE: 1" = 300'

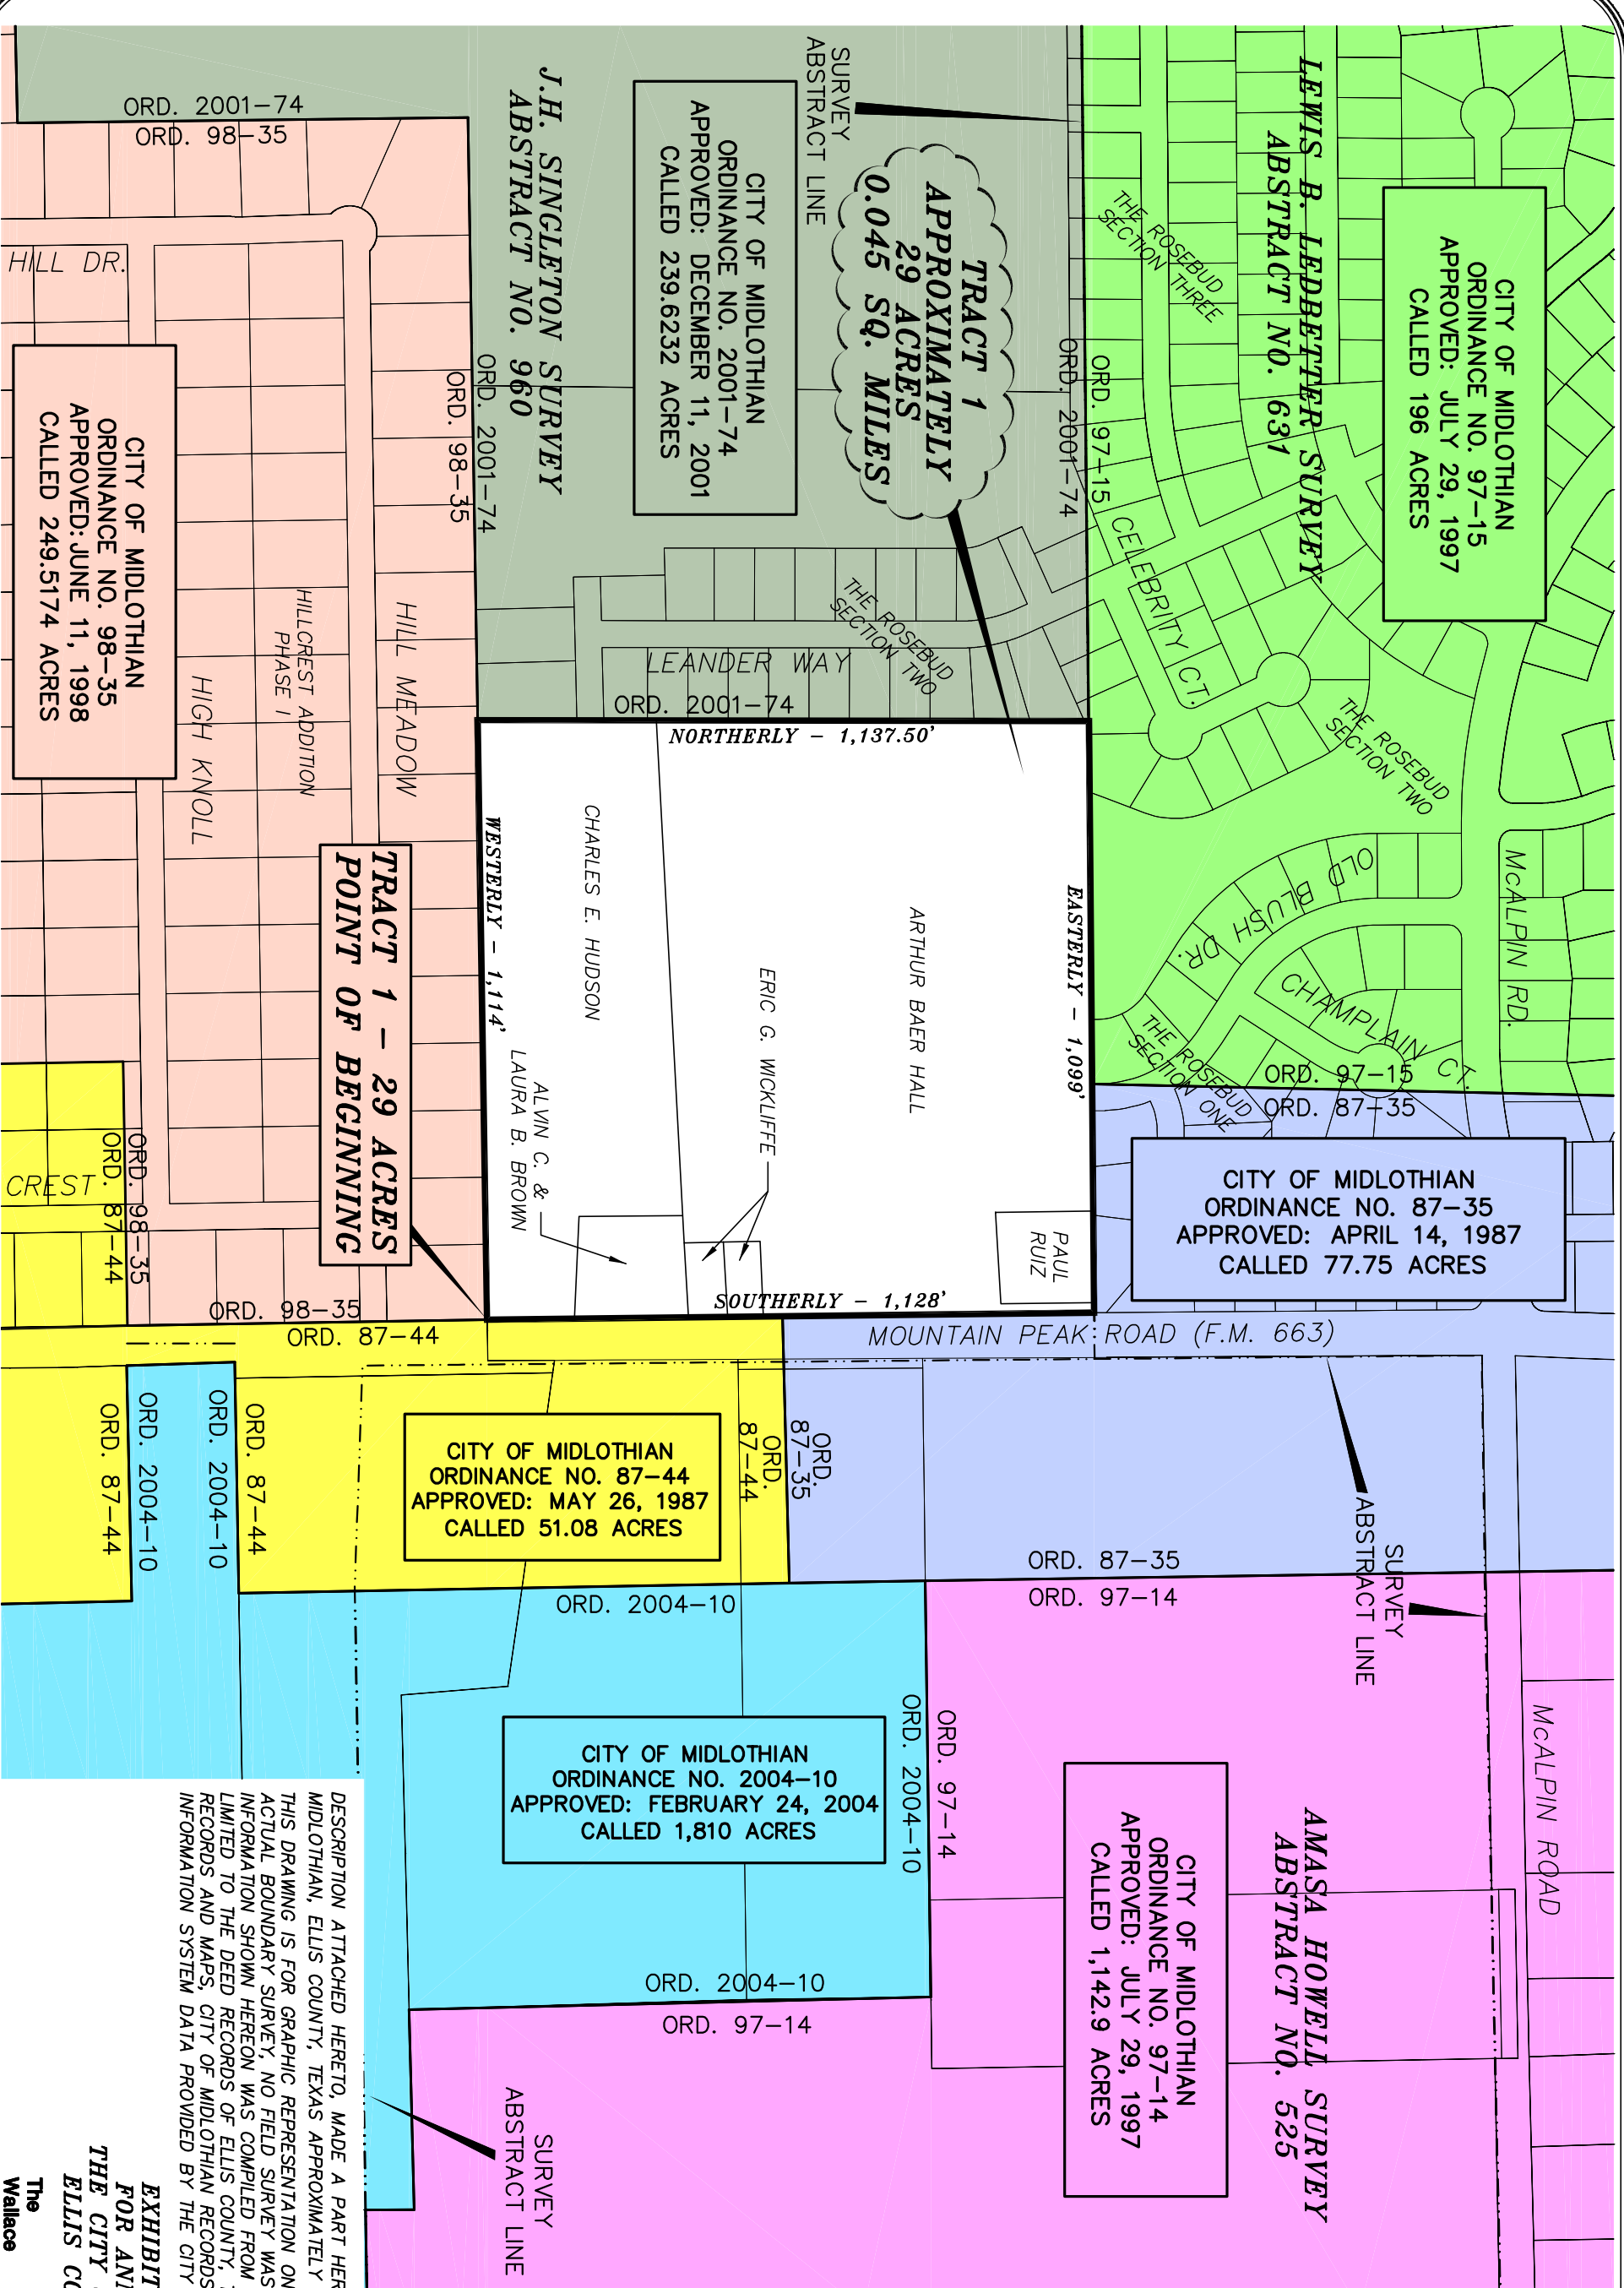

LEGEND

- = ORDINANCE NO. 87-35
- = ORDINANCE NO. 87-44
- = ORDINANCE NO. 97-14
- = ORDINANCE NO. 97-15
- = ORDINANCE NO. 98-35
- = ORDINANCE NO. 2004-10
- = ORDINANCE NO. 2001-74
- = SURVEY ABSTRACT LINE

EXHIBIT OF TRACT 1 FOR ANNEXATION BY THE CITY OF MIDLOTHIAN, ELLIS COUNTY, TEXAS

The Wallace Group, Inc.
1825 Market Center Blvd.
Suite 440
Dallas, Texas 75207-3330
Phone 214-747-3733

Engineers ■ Architects ■ Planners ■ Surveyors
Dallas ■ Waco ■ Killeen ■ Round Rock